



3 sided - section 1 : 10

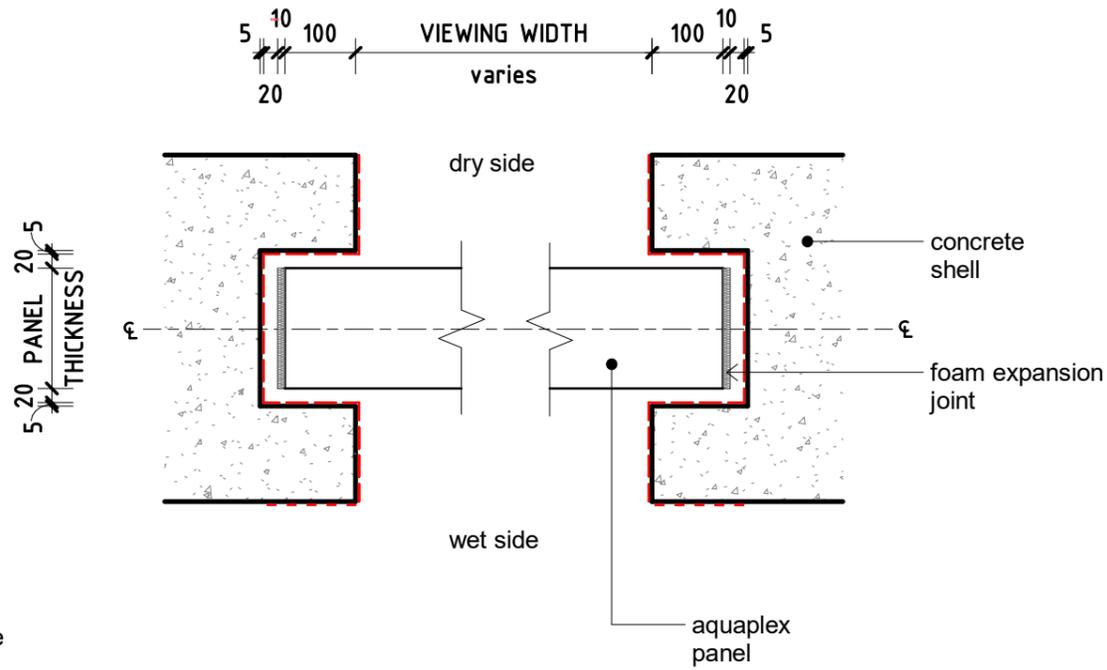

3 sided - plan view 1 : 10

----- 5mm HB80 render

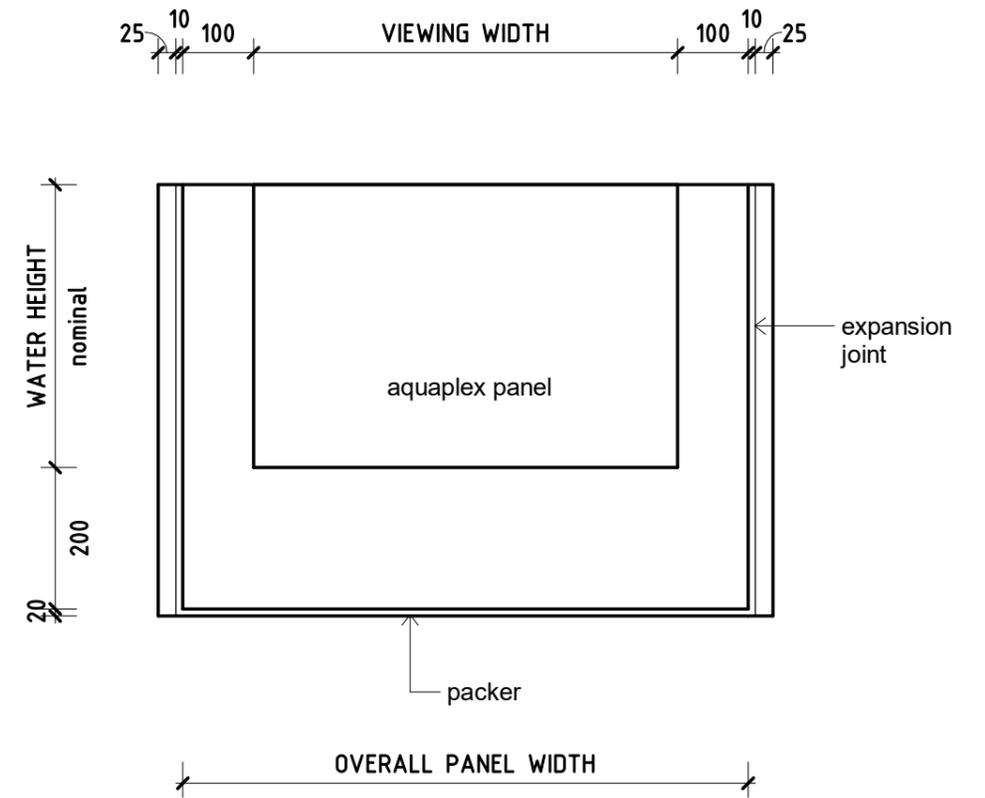

3 sided elevation 1 : 10

3 sided - detailing

This drawing forms part of the Aquaplex system documentation and must be read in conjunction with the Installation Guide and Engineering Summary.

drawn: DO	dwg no: 0205-22	A3
date: 03.04.23		
issue: 5	scale: 1 : 10	sheet: 01



web: www.aquaplexpw.com.au
ph: +61 0401 790 966