



4 sided vertical - section 1:10

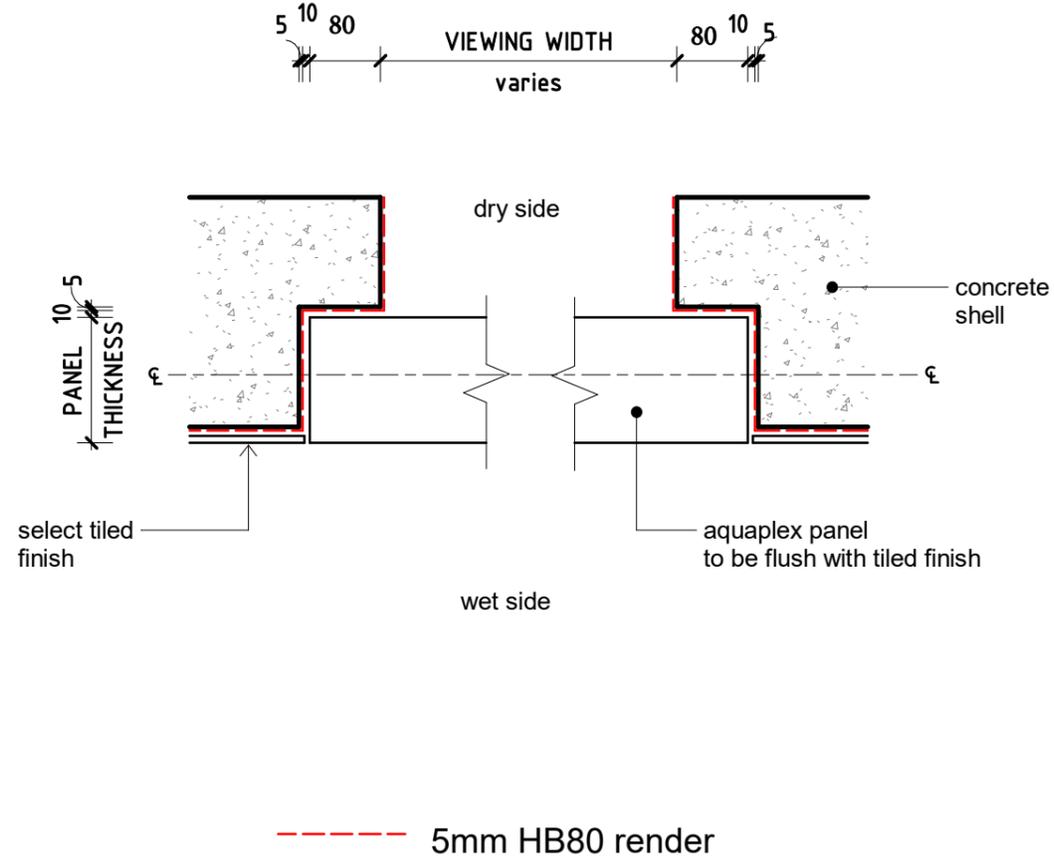

4 sided vertical - plan view 1:10

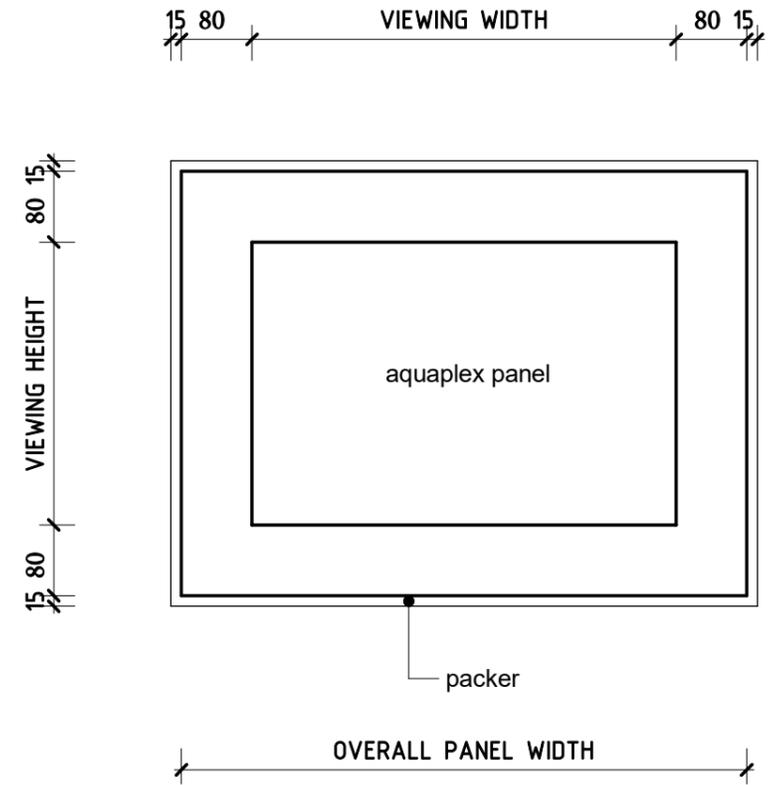

4 sided vertical - elevation 1:10

4 sided vertical (flush finish) - detailing

This drawing forms part of the Aquaplex system documentation and must be read in conjunction with the Installation Guide and Engineering Summary

drawn: DO

date: 03.04.23

issue: 5

dwg no:

0205-22

scale: 1:10

sheet: 03

A3



web: www.aquaplexpw.com.au

ph: +61 0401 790 966